



Each trench must be at least 18 000mm in length, 2000mm in width and 1800mm deep.

Trench 1: 21 Coffins subdivided by 1000mm high walls. Walls spaced out by 800mm

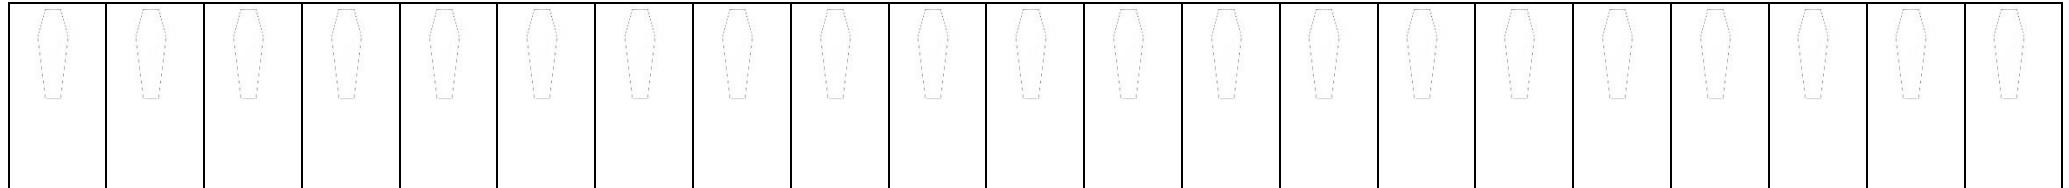


2000mm space between trench 1 and trench 2

Trench 2: 21 Coffins subdivided by 1000mm high walls. Walls spaced out by 800mm

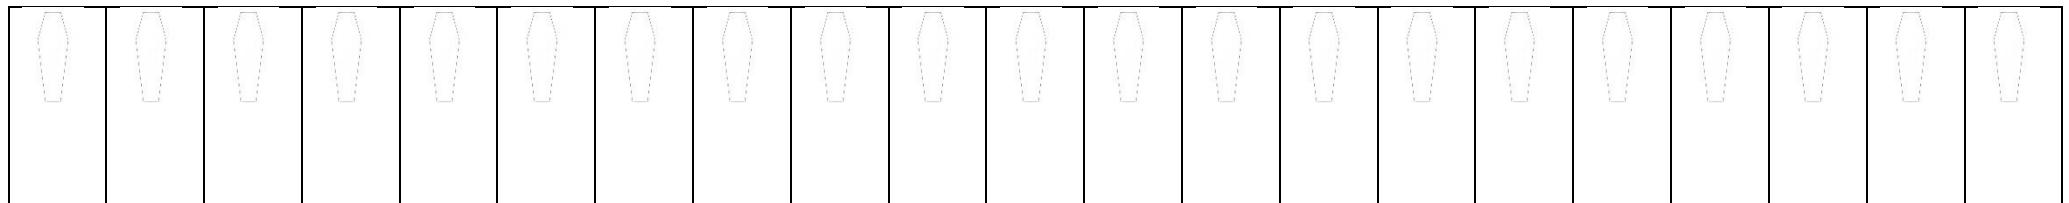

2000mm space between trench 2 and trench 3

Trench 2: 21 Coffins subdivided by 1000mm high walls. Walls spaced out by 800mm

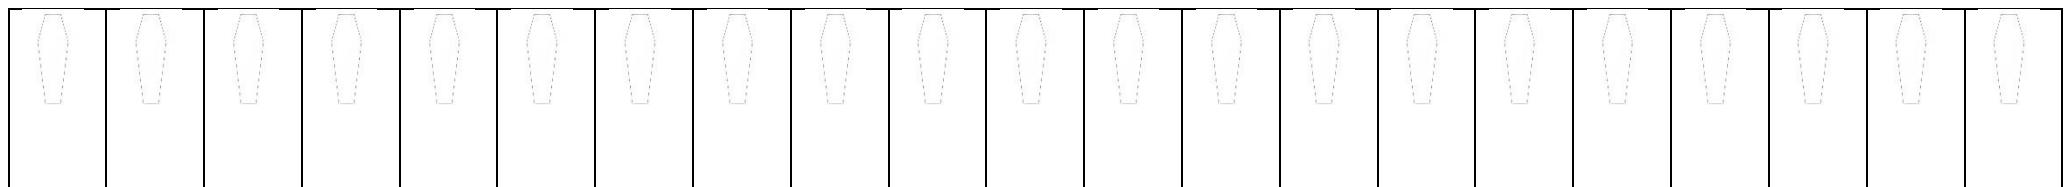

2000mm space between trench 1 and trench 2

The above are approximations, and the exact length will be determined during a site visit post appointment